


南建里路燈1

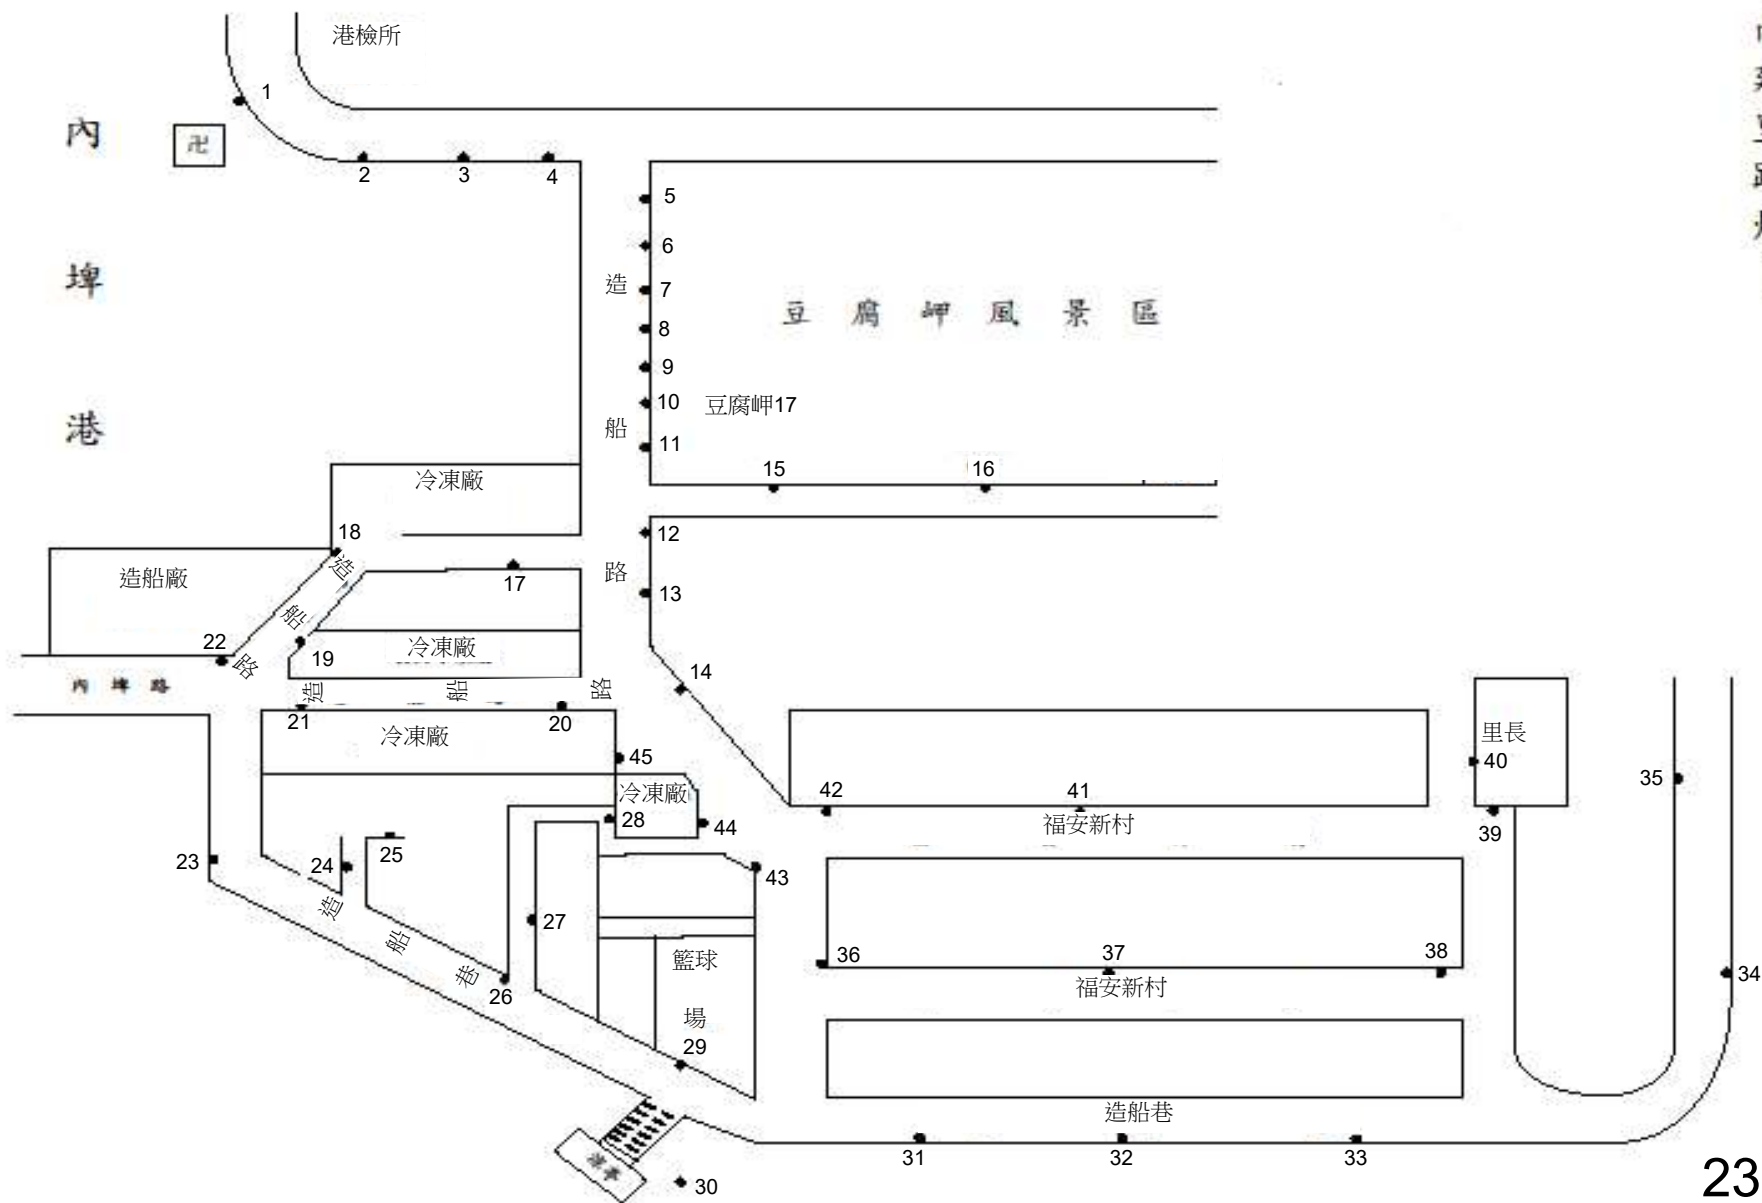

23-1